
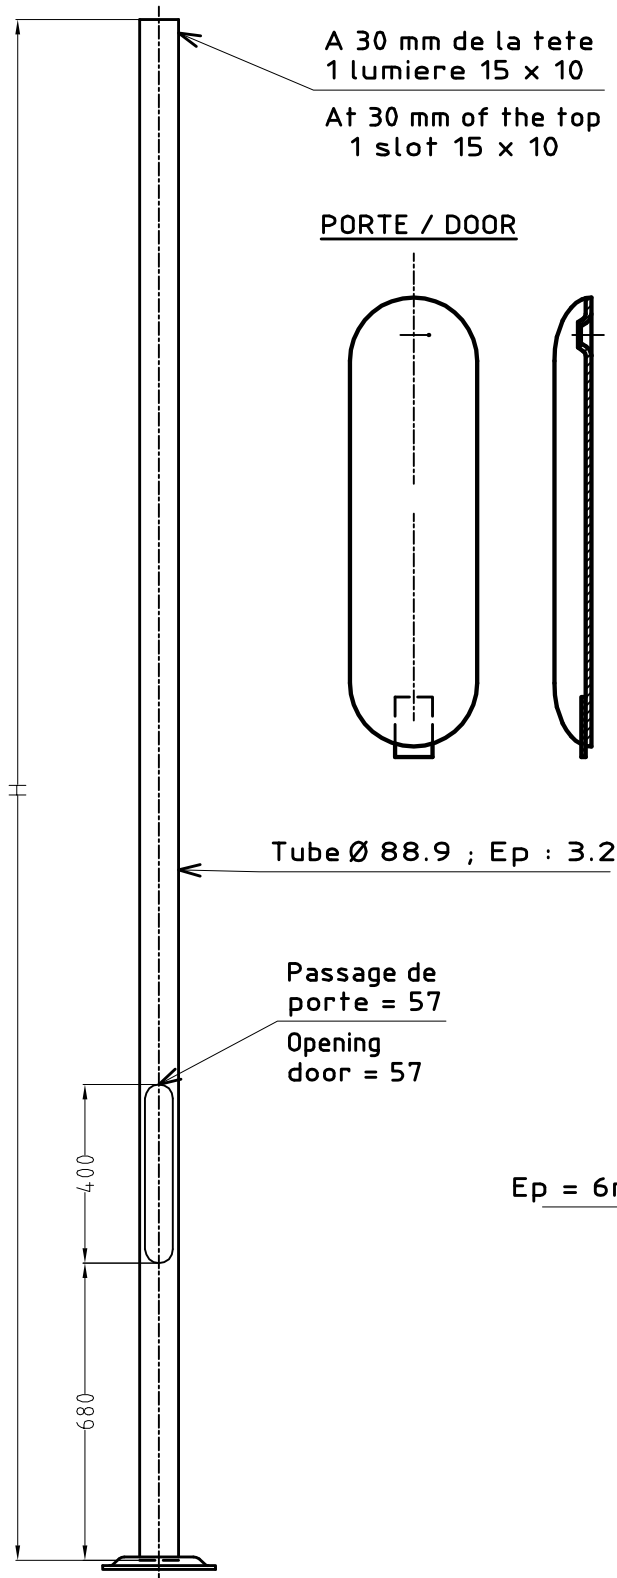



H m	Poids Kg	Surf M2
3	28	0.89
3.5	31	1.03
4	35	1.17
4.5	38	1.31
5	42	1.45

FERMETURE DE PORTE
DOOR LOCK

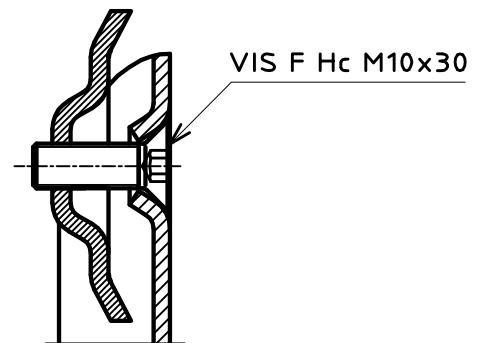

4 LUMIERES 34 x 20 / 4 SLOTS 34 X 20
Tiges de scellement / Anchor bolts
JT 16/14 x 300 / JT 16/14 x 300

Ep = 6mm

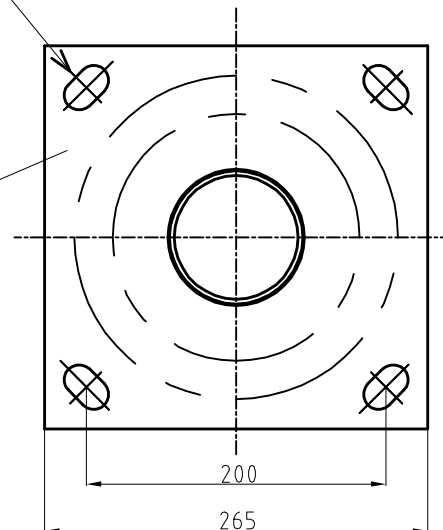

17/10/07	MARET	Modification de ep semelle	/	MARET	C
03/06/98	MARET	MISE A JOUR ET CORRECTION	10614	MARET	B
21/11/96	GAILLARD M	MISE A JOUR	/	GAILLARD	A
08/10/96	GAILLARD M	PREMIERE EMISSION	/	GAILLARD	Ø
DATES	VISAS	DESCRIPTION	NO MODIF	CONTROLE	IND
MAT "TC" 2089 - H 3 a 5 M			CODE		
PETITJEAN S.A		SURF: M2	MAT. acier galva		C B A Ø
- BP 10 -		PN: KG	PLAN N		
10121 ST ANDRE LES VERGERS CEDEX		PG: KG	60685417		
Tel 03-25-71-32-00 - Fax 03-25-71-32-90		KG	OBS. BETU / PP-N PLAN		